


**AMPHITHEATRE**  
SCALE: 1" = 20'

REVISION NO.	DATE	REVISION

—NOTICE—  
THIS DRAWING AND ALL INFORMATION CONTAINED HEREIN IS AUTHORIZED FOR USE ONLY BY THE PARTY FOR WHOM THE WORK WAS CONTRACTED OR TO WHOM IT IS CERTIFIED.  
  
THIS DRAWING MAY NOT BE COPIED, REUSED, DISCLOSED, DISTRIBUTED OR RELIED UPON FOR ANY OTHER PURPOSE WITHOUT THE WRITTEN CONSENT OF CMX.  
  
COPYRIGHT 2009 CMX. ALL RIGHTS RESERVED

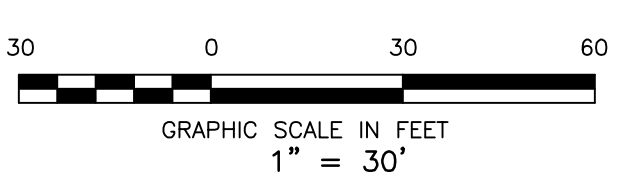

**JAMES C. SULLIVAN, PE**  
PROFESSIONAL ENGINEER, PA. LIC. No. PE-033988-E

FLORIDA • MARYLAND • NEW JERSEY • NEW YORK • PENNSYLVANIA

188 LINCOLN HIGHWAY  
SUITE 206  
FAIRLESS HILLS, PA 19030  
TEL (215)946-3575  
FAX (215)946-3577

**SITE PLAN  
BEECHWOOD PARK  
SITE IMPROVEMENTS**  
  
TMP# 22-009-105-001  
BUCKS COUNTY

MIDDLETOWN TOWNSHIP PENNSYLVANIA

PROJECT NO. 080328201	DATE 1/6/10
DRAWN BY JAR	DESIGNED BY EJA/JAR
SCALE 1"=30'	CHECKED BY JGJ
<b>CMX</b>	
SHEET NO. 5 of 24	